





Precast Concrete & Accessories

58 Prospect Street, Auburn, N.Y. 13021

315 252 7214 1 800 479 6335

Fax 315 252 7859

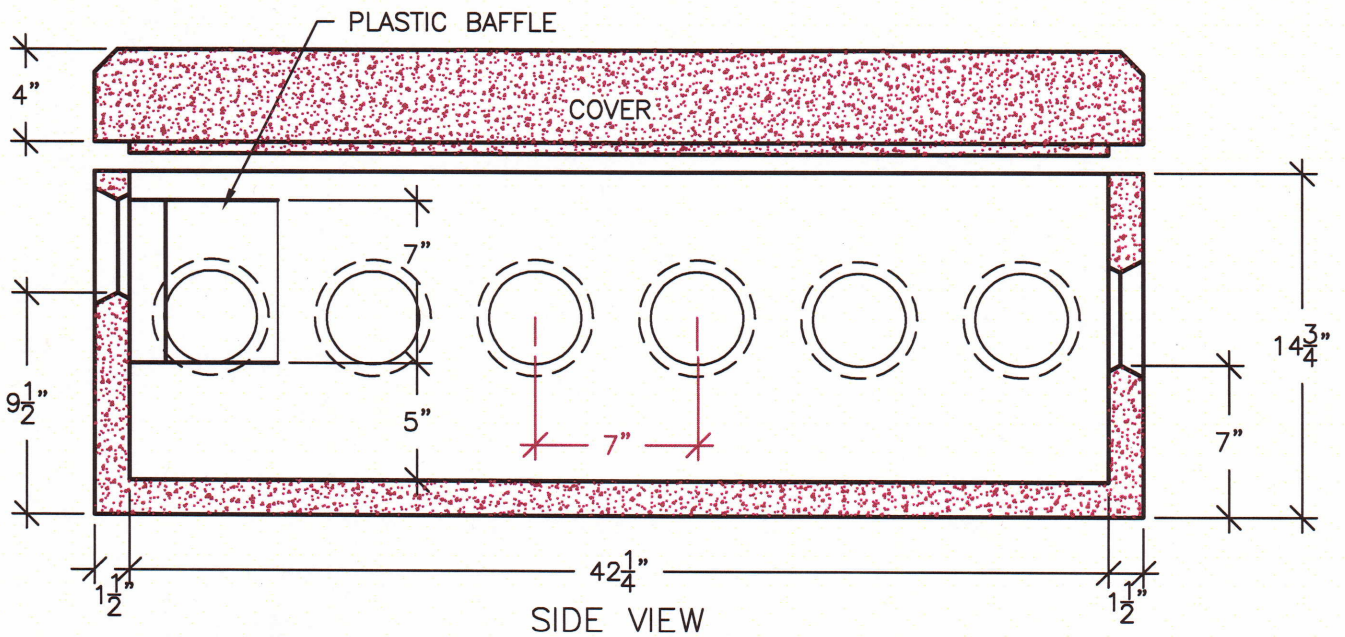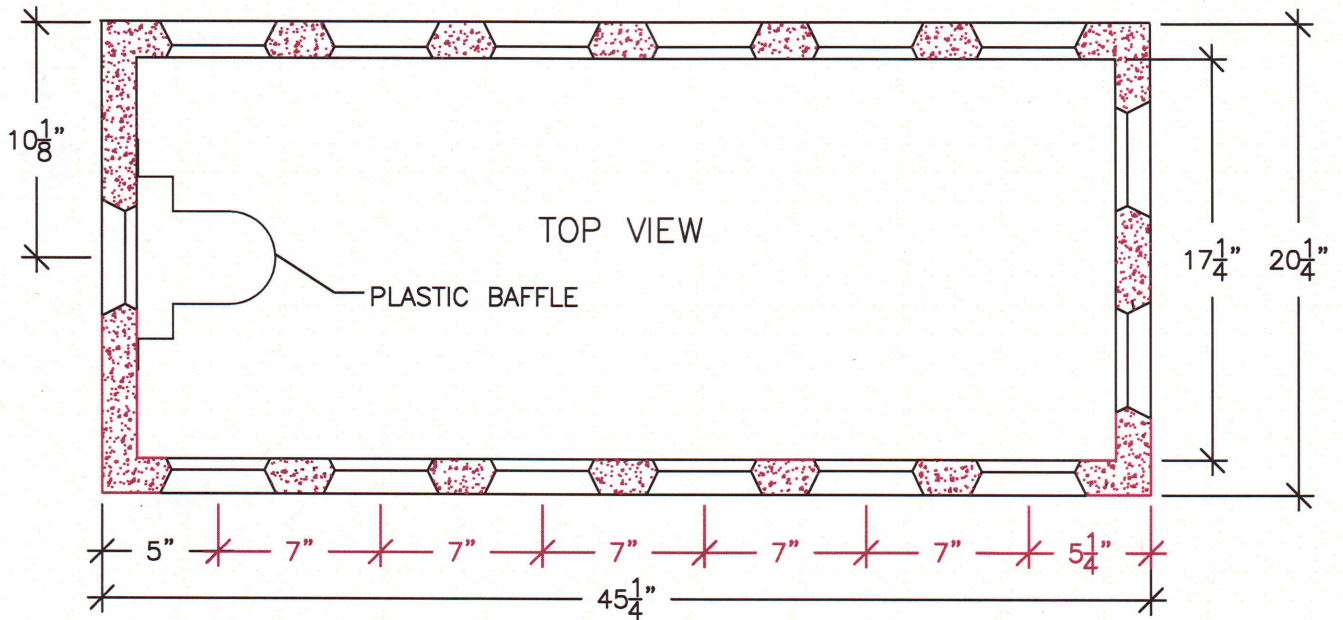

SPECIFICATIONS:
 MEETS ASTM A-615
 5000 PSI CONCRETE MEETS
 ASTM C-890
 MEETS ASTM C 478

WEIGHT:
 * BODY: 345 LBS. [.17 TON]
 * COVER: 313 LBS. [.16 TON]

14 OUTLET - DISTRIBUTION BOX

DRAWN BY: MJR

FILE NAME:
DB-14

DATE:
9/17/19

SCALE:
1 1/2" = 1' 0"

SHEET:
DB-4